


Existing Ground Floor Plan @1:50

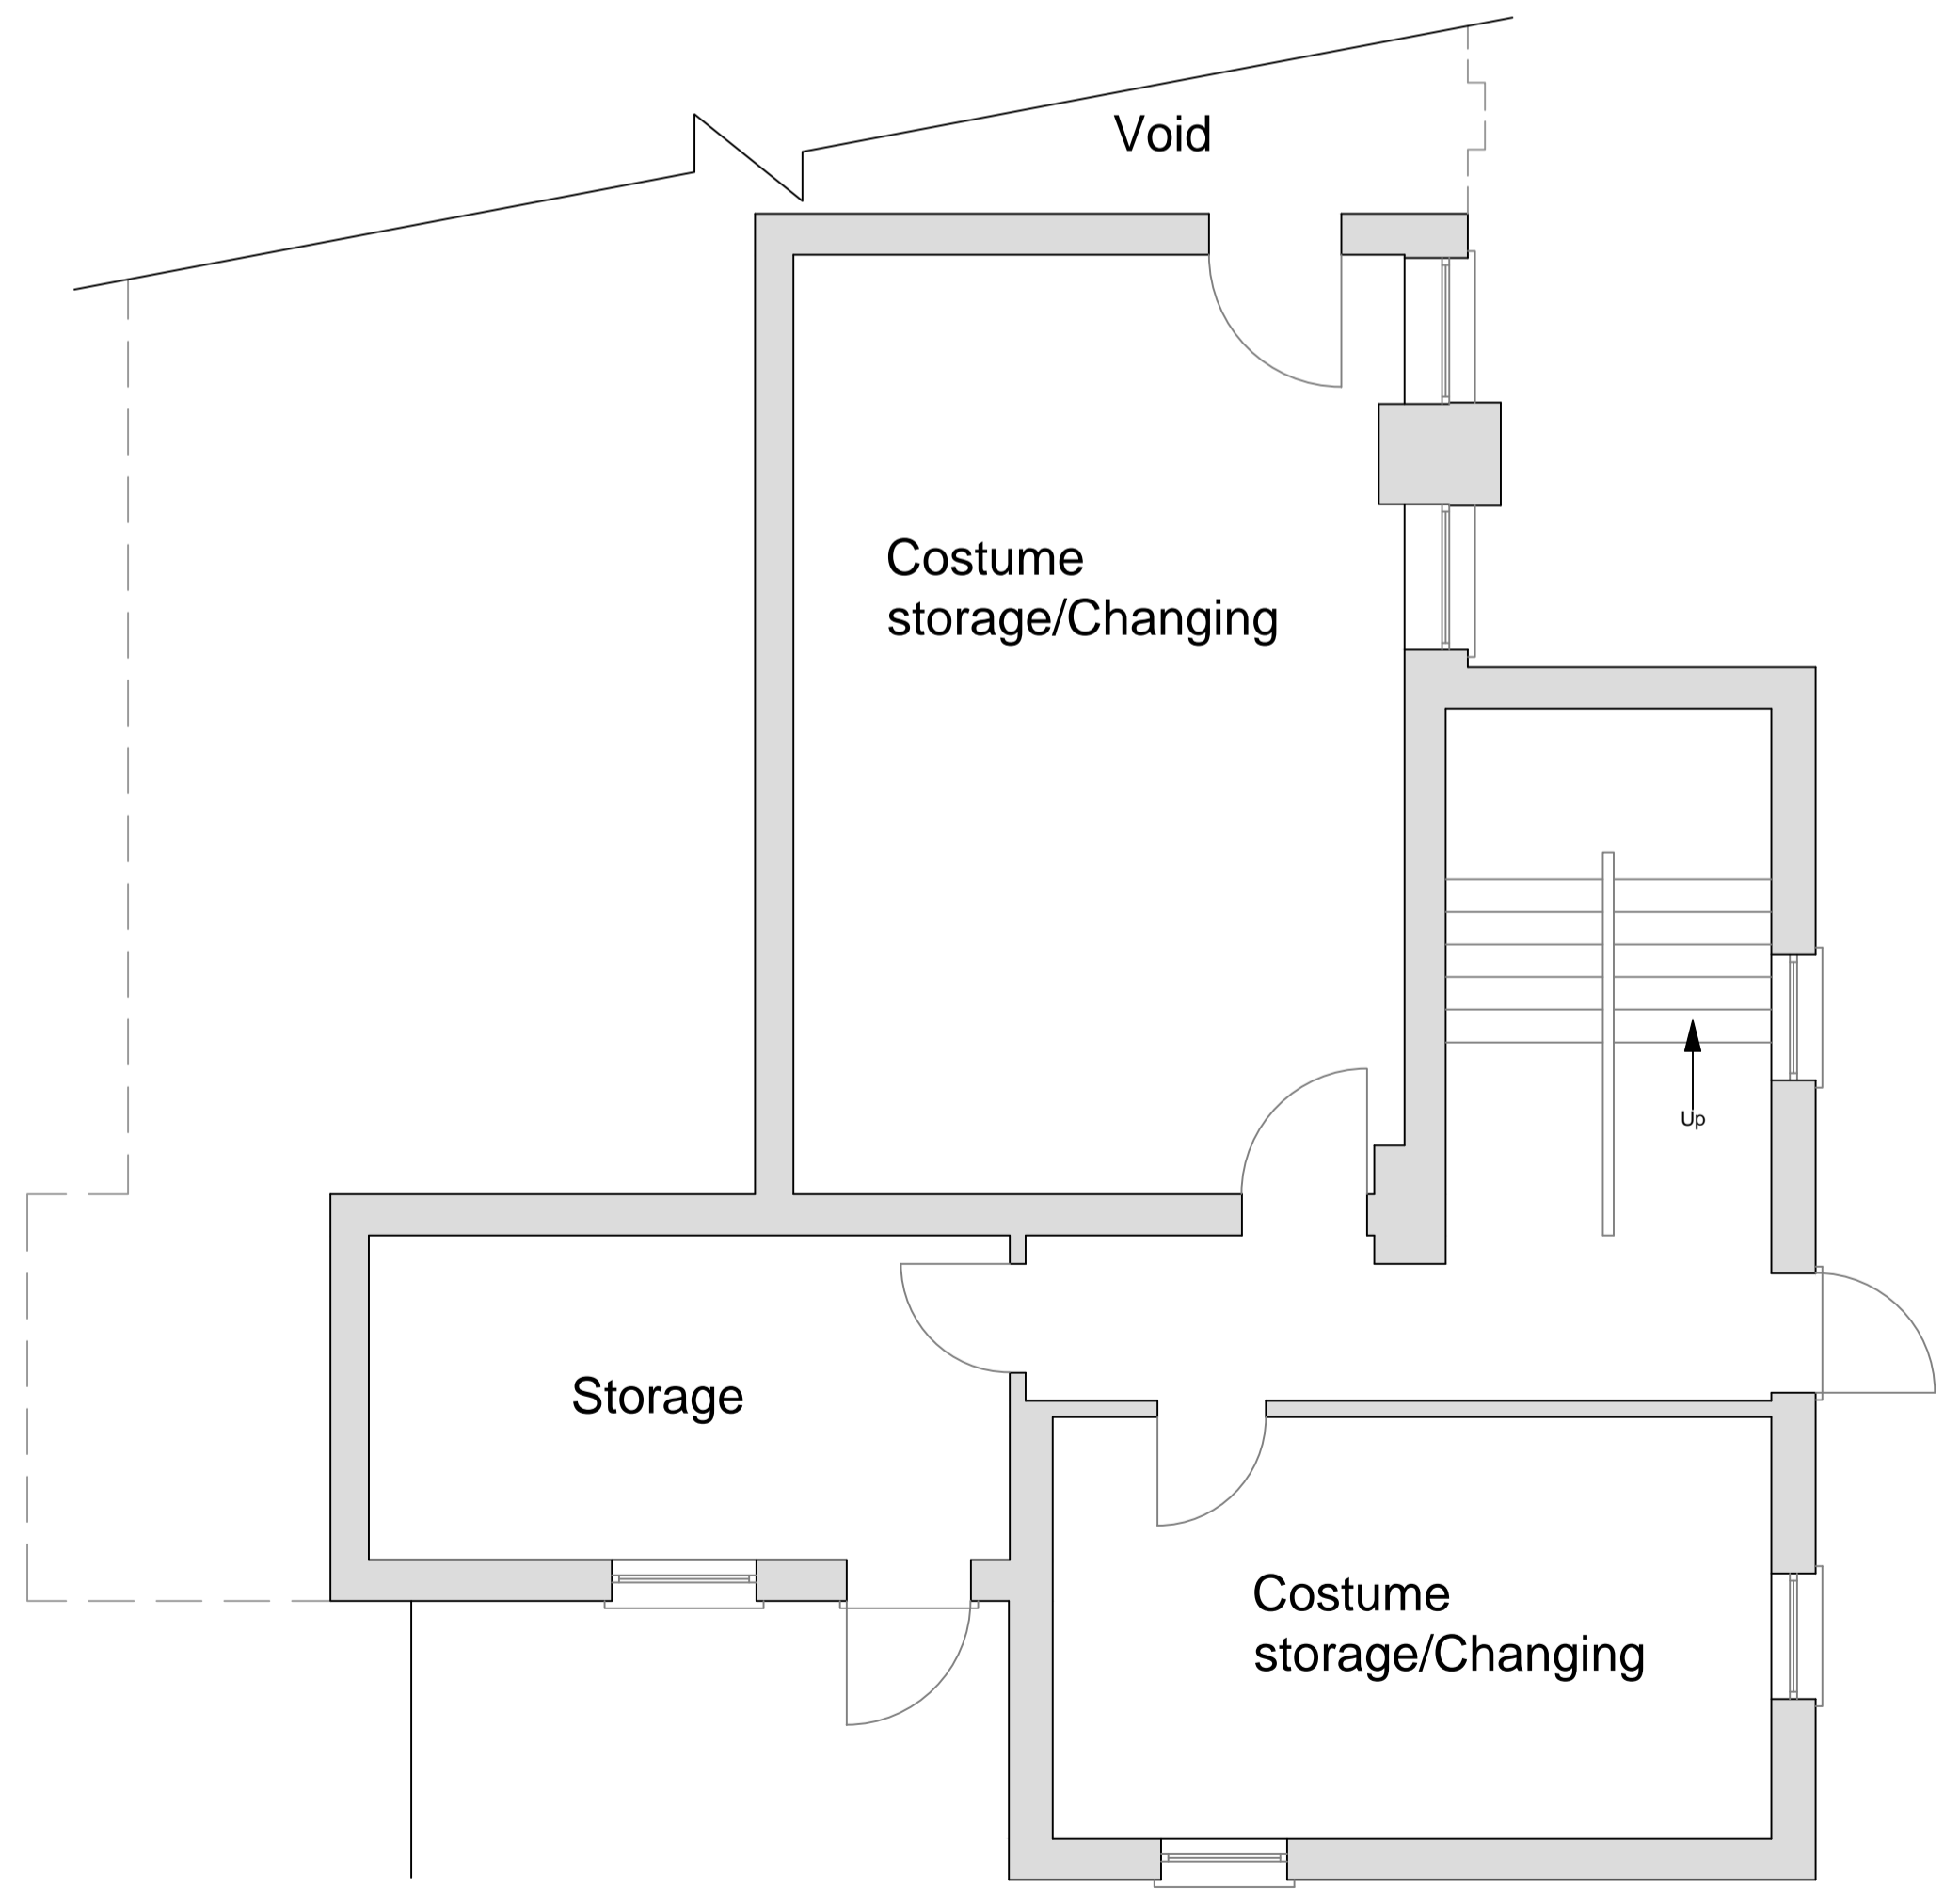

Existing Lower Ground Floor Plan @1:50

GENERAL NOTES

00			
REVISION	AMENDMENT	INITIAL	DATE

- STATUS
- Preliminary
  - Planning
  - Building Regulations
  - Tender
  - Contract
  - As Built

PROJECT  
**Lambeage Hall  
 Coverack  
 TR12 6SX**

CLIENT  
**Lambeage Hall  
 Rebuilding team**

DRAWING TITLE  
**Existing Plans**

**RTP**  
 CHARTERED BUILDING SURVEYORS  
 RTP Surveyors  
 12 Arwenack Street  
 Falmouth, Cornwall, TR11 3JD  
 T 01326 318599  
 F 01326 318179  
 E Falmouth@rtpsurveyors.co.uk  
 www.rtpsurveyors.co.uk  
 Office also at Bodmin

SCALE 1:50	DRAWING NO. NH	DRAWING NO. 13230-02	REV. RC	SIZE A1
DATE 21-08-12	CHECKED BY RC			

This drawing is copyright. All materials and workmanship to comply with the current British Standards and codes of practice. Contractors to check ALL dimensions. Work from figured dimensions ONLY. Report ANY discrepancy to Architect or Surveyor before proceeding. IF IN ANY DOUBT ASK.