


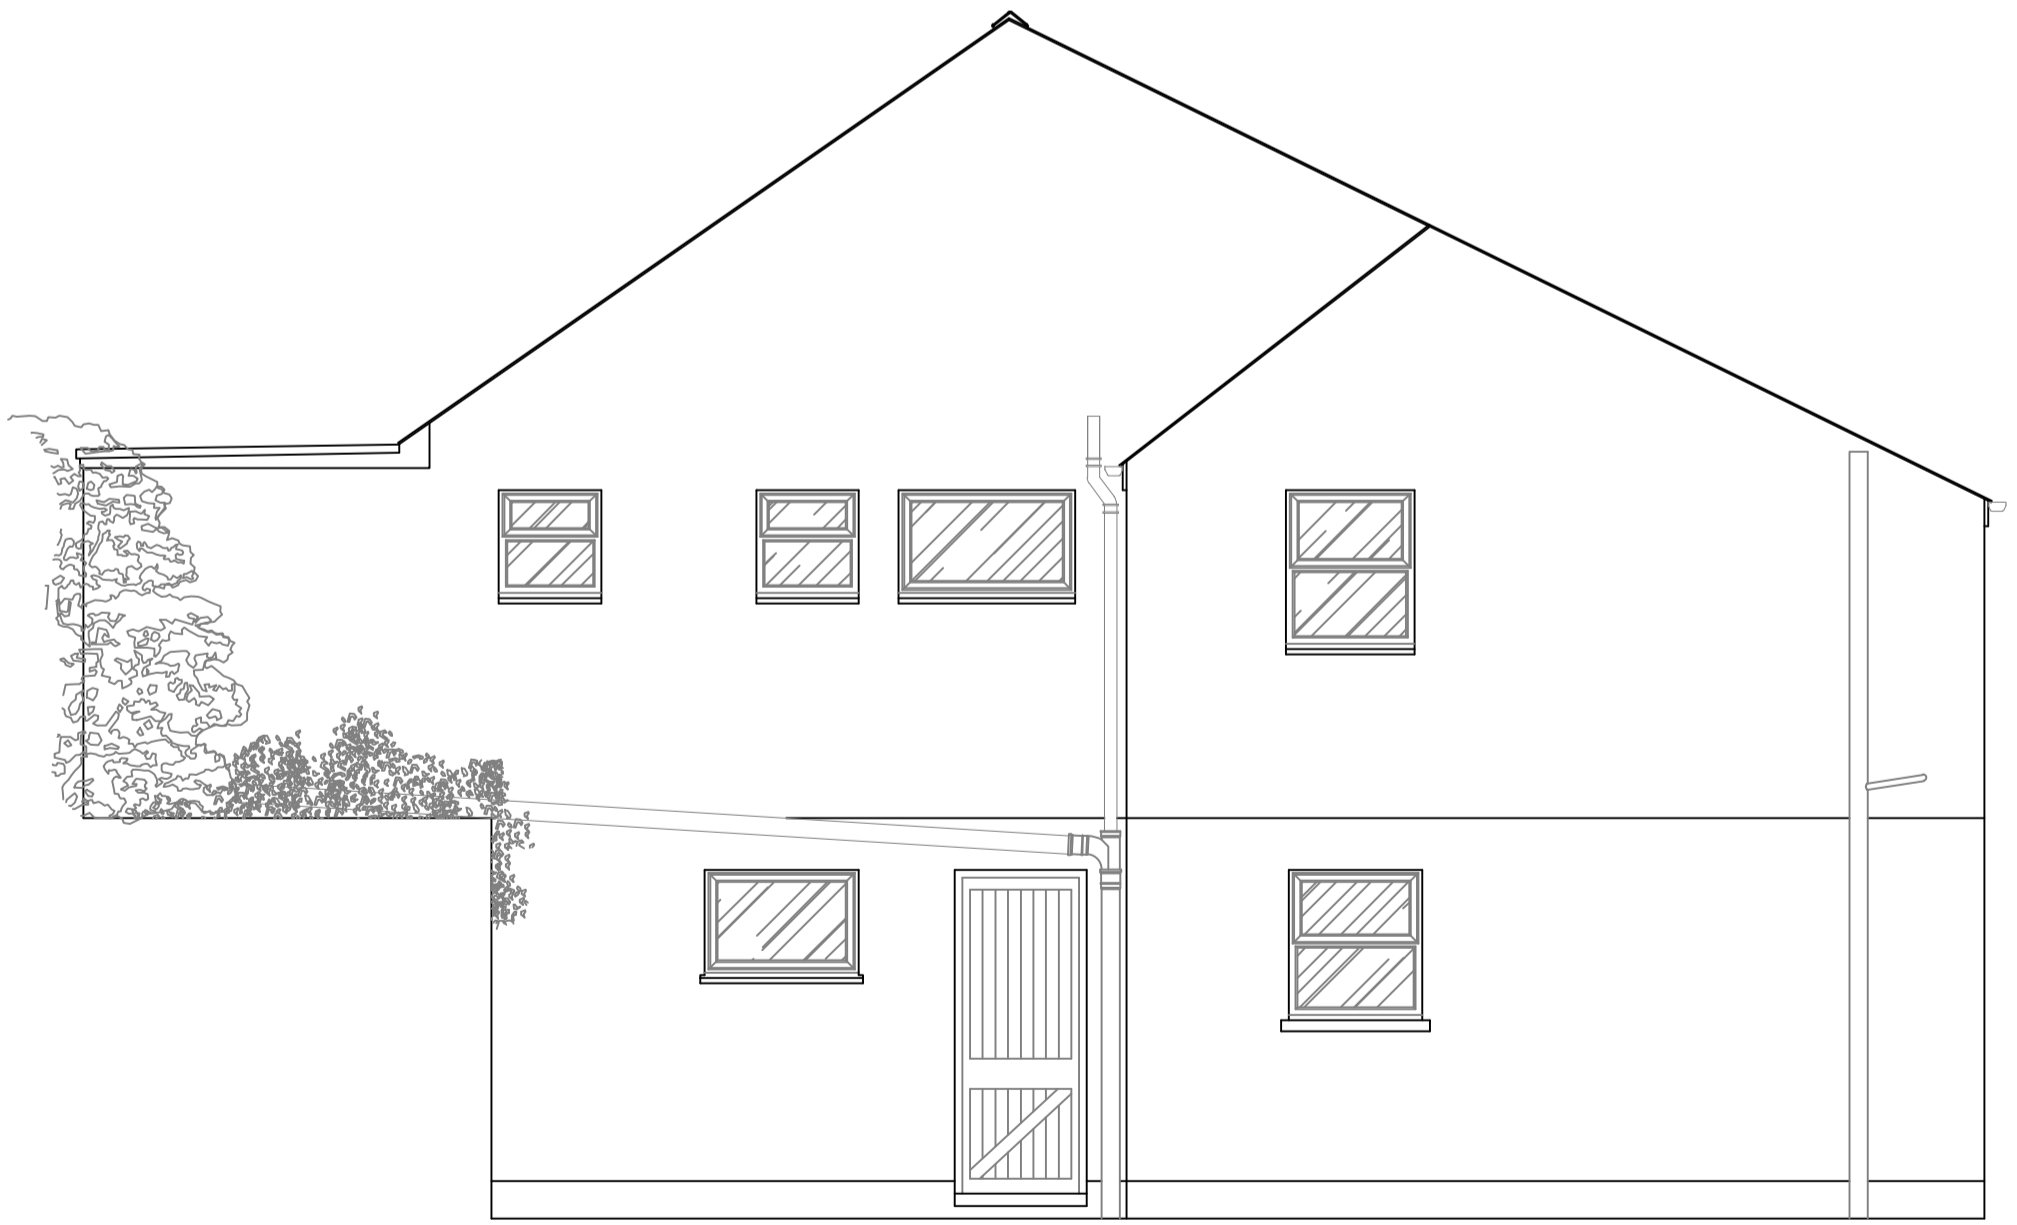

Existing SE Elevation @1:50



Existing SW Elevation @1:50



Existing NE Elevation @1:50

GENERAL NOTES

00			
REVISION	AMENDMENT	INITIAL	DATE

- STATUS
- Preliminary
 - Planning
 - Building Regulations
 - Tender
 - Contract
 - As Built

PROJECT
**Lambeage Hall
 Coverack
 TR12 6SX**

CLIENT
**Lambeage Hall
 Rebuilding team**

DRAWING TITLE
Existing Elevations

RTP
 CHARTERED BUILDING SURVEYORS
 RTP Surveyors
 12 Arwenack Street
 Falmouth, Cornwall, TR11 3JD
 T 01326 318599
 F 01326 318179
 E Falmouth@rtpsurveyors.co.uk
 www.rtpsurveyors.co.uk
 Office also at Bodmin

SCALE	DRAWING NO.	DRAWING NO.	REV.	SIZE
1:50	NH	13230-03		A1
DATE	CHECKED BY			
21-08-12	RC			

This drawing is copyright. All materials and workmanship to comply with the current British Standards and codes of practice. Contractors to check ALL dimensions. Work from figured dimensions ONLY. Report ANY discrepancy to Architect or Surveyor before proceeding. IF IN ANY DOUBT ASK.